


DATI IDENTIFICATIVI IMPIANTO	
NR. MODULI 450 Wp	1016
NR. MODULI 460 Wp	80
NR. INVERTER 100kW	5
NR. INVERTER 36kW	1
P. TOT MODULI FV kWp	494
P.TOT INVERTER kW	536
P.TOT IMMISSIONE kWp	494

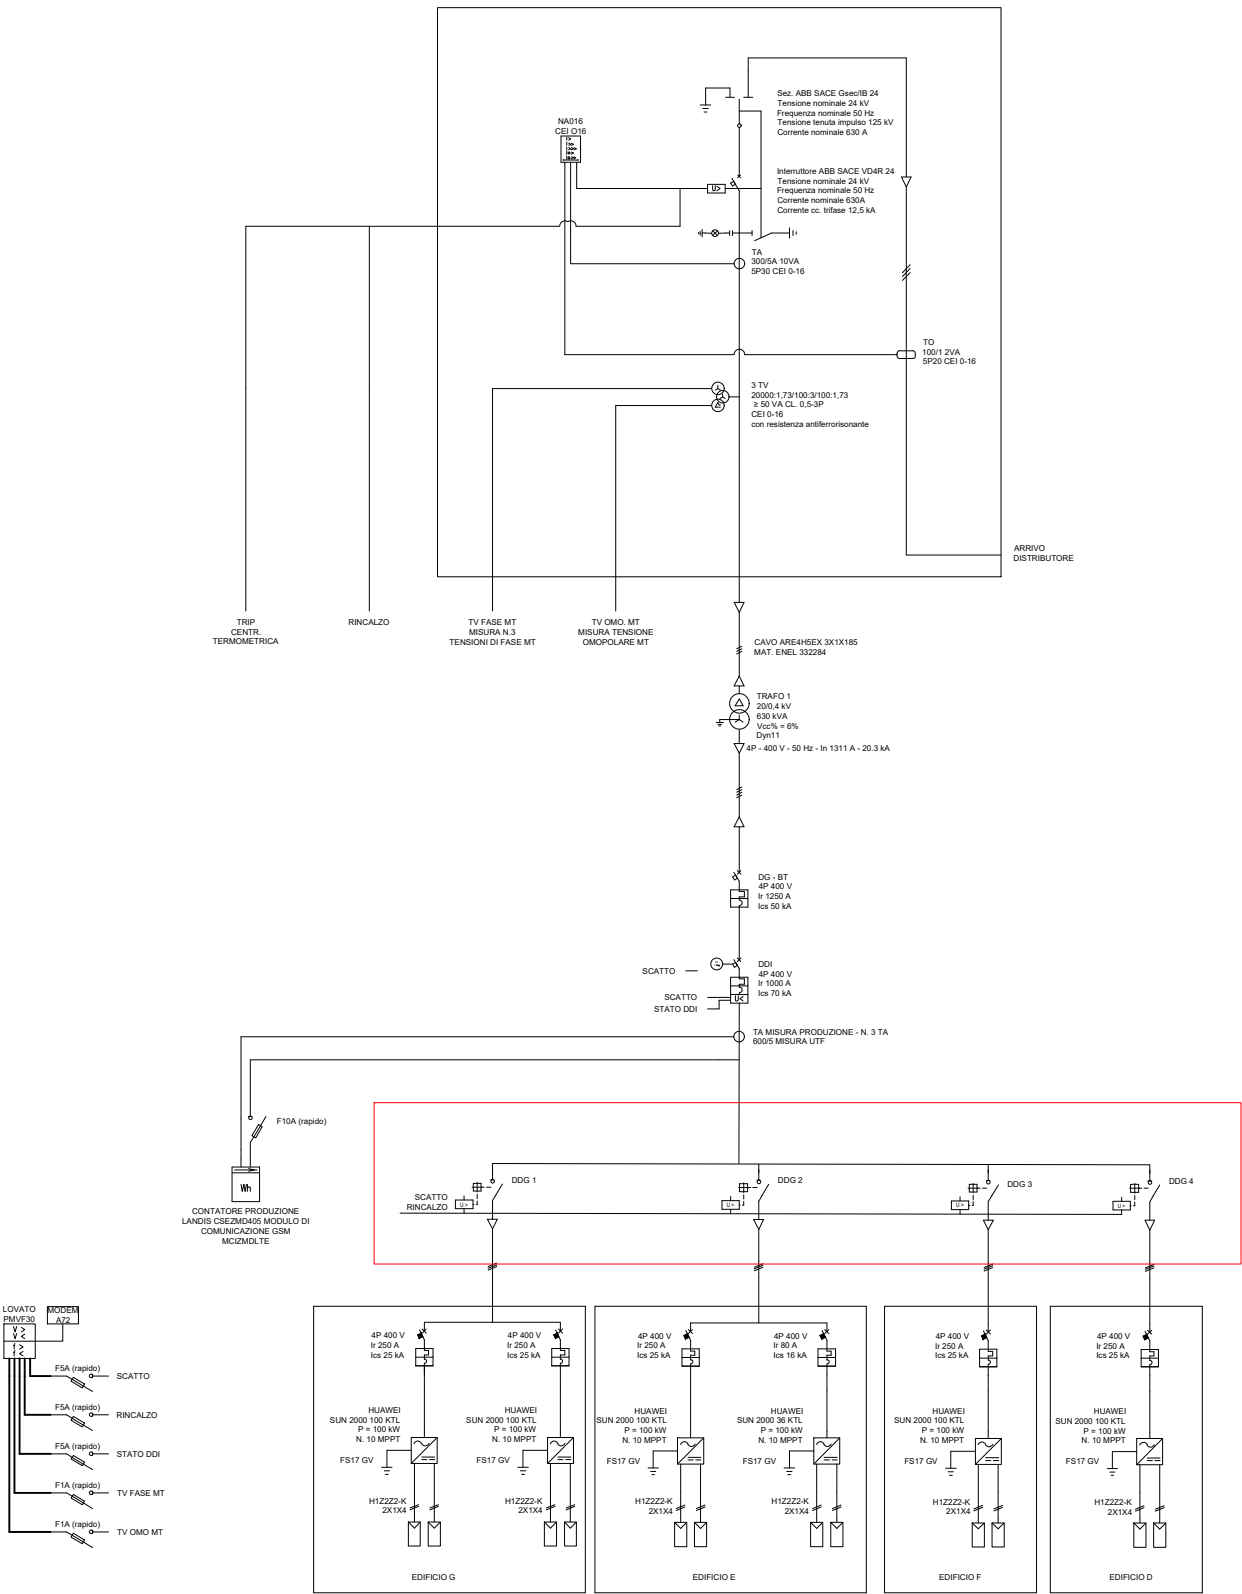

RINNOVENT SRL VIA CARLO ABARTH NR.18 CAP 39012 MERANO (BZ) P.IVA: 02934020211	
TECNOLOGIE ECOSOSTENIBILI SOLARI SRL Via Carlo Abarth 18 00161 ROMA (RM) Sede Amministrativa: Via A. Moro 15487 83100 BENEVENTO (BN) P.I./C.F.: 05474991212 - Pec: tecsolar@pec.it	
IMPIANTO FOTOVOLTAICO INSTALLATO SU TETTO P=494 kWp	
SCHEMA UNIFILARE	
REVISIONE: 00	DATA: AGO. 2024